


Planting Plan



Lighting Plan

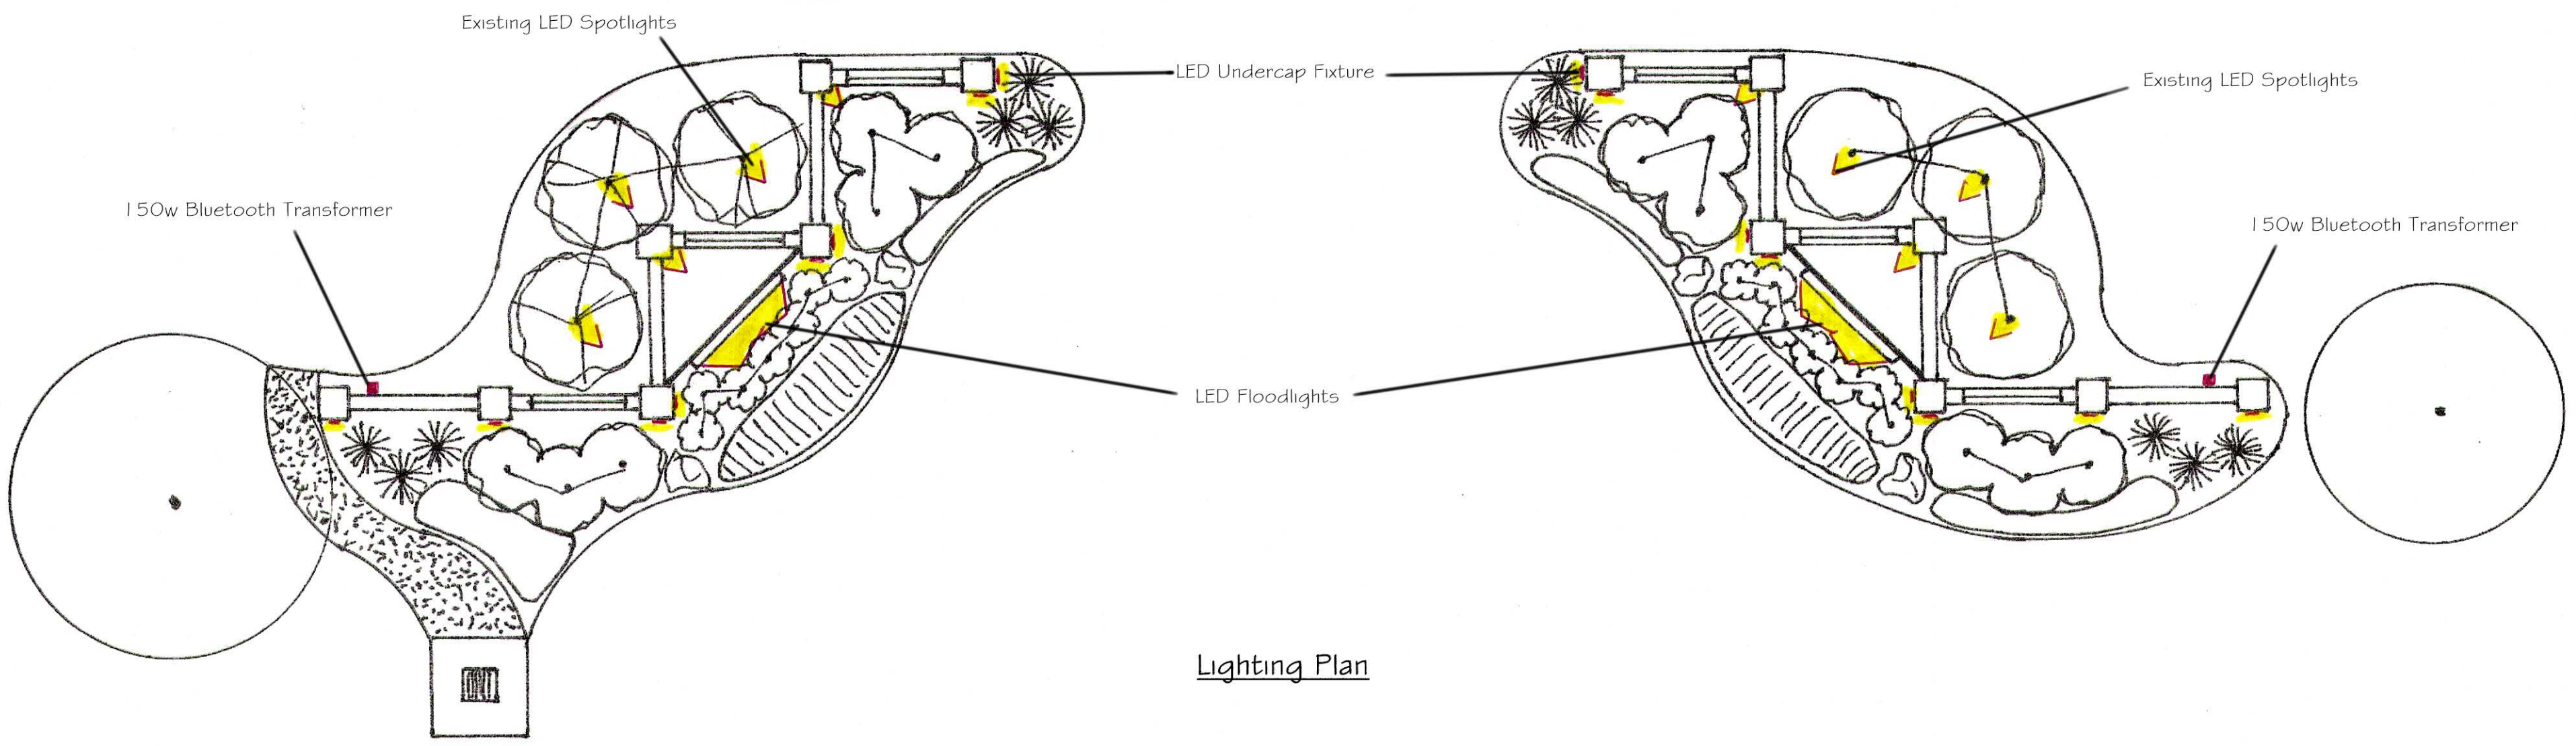